
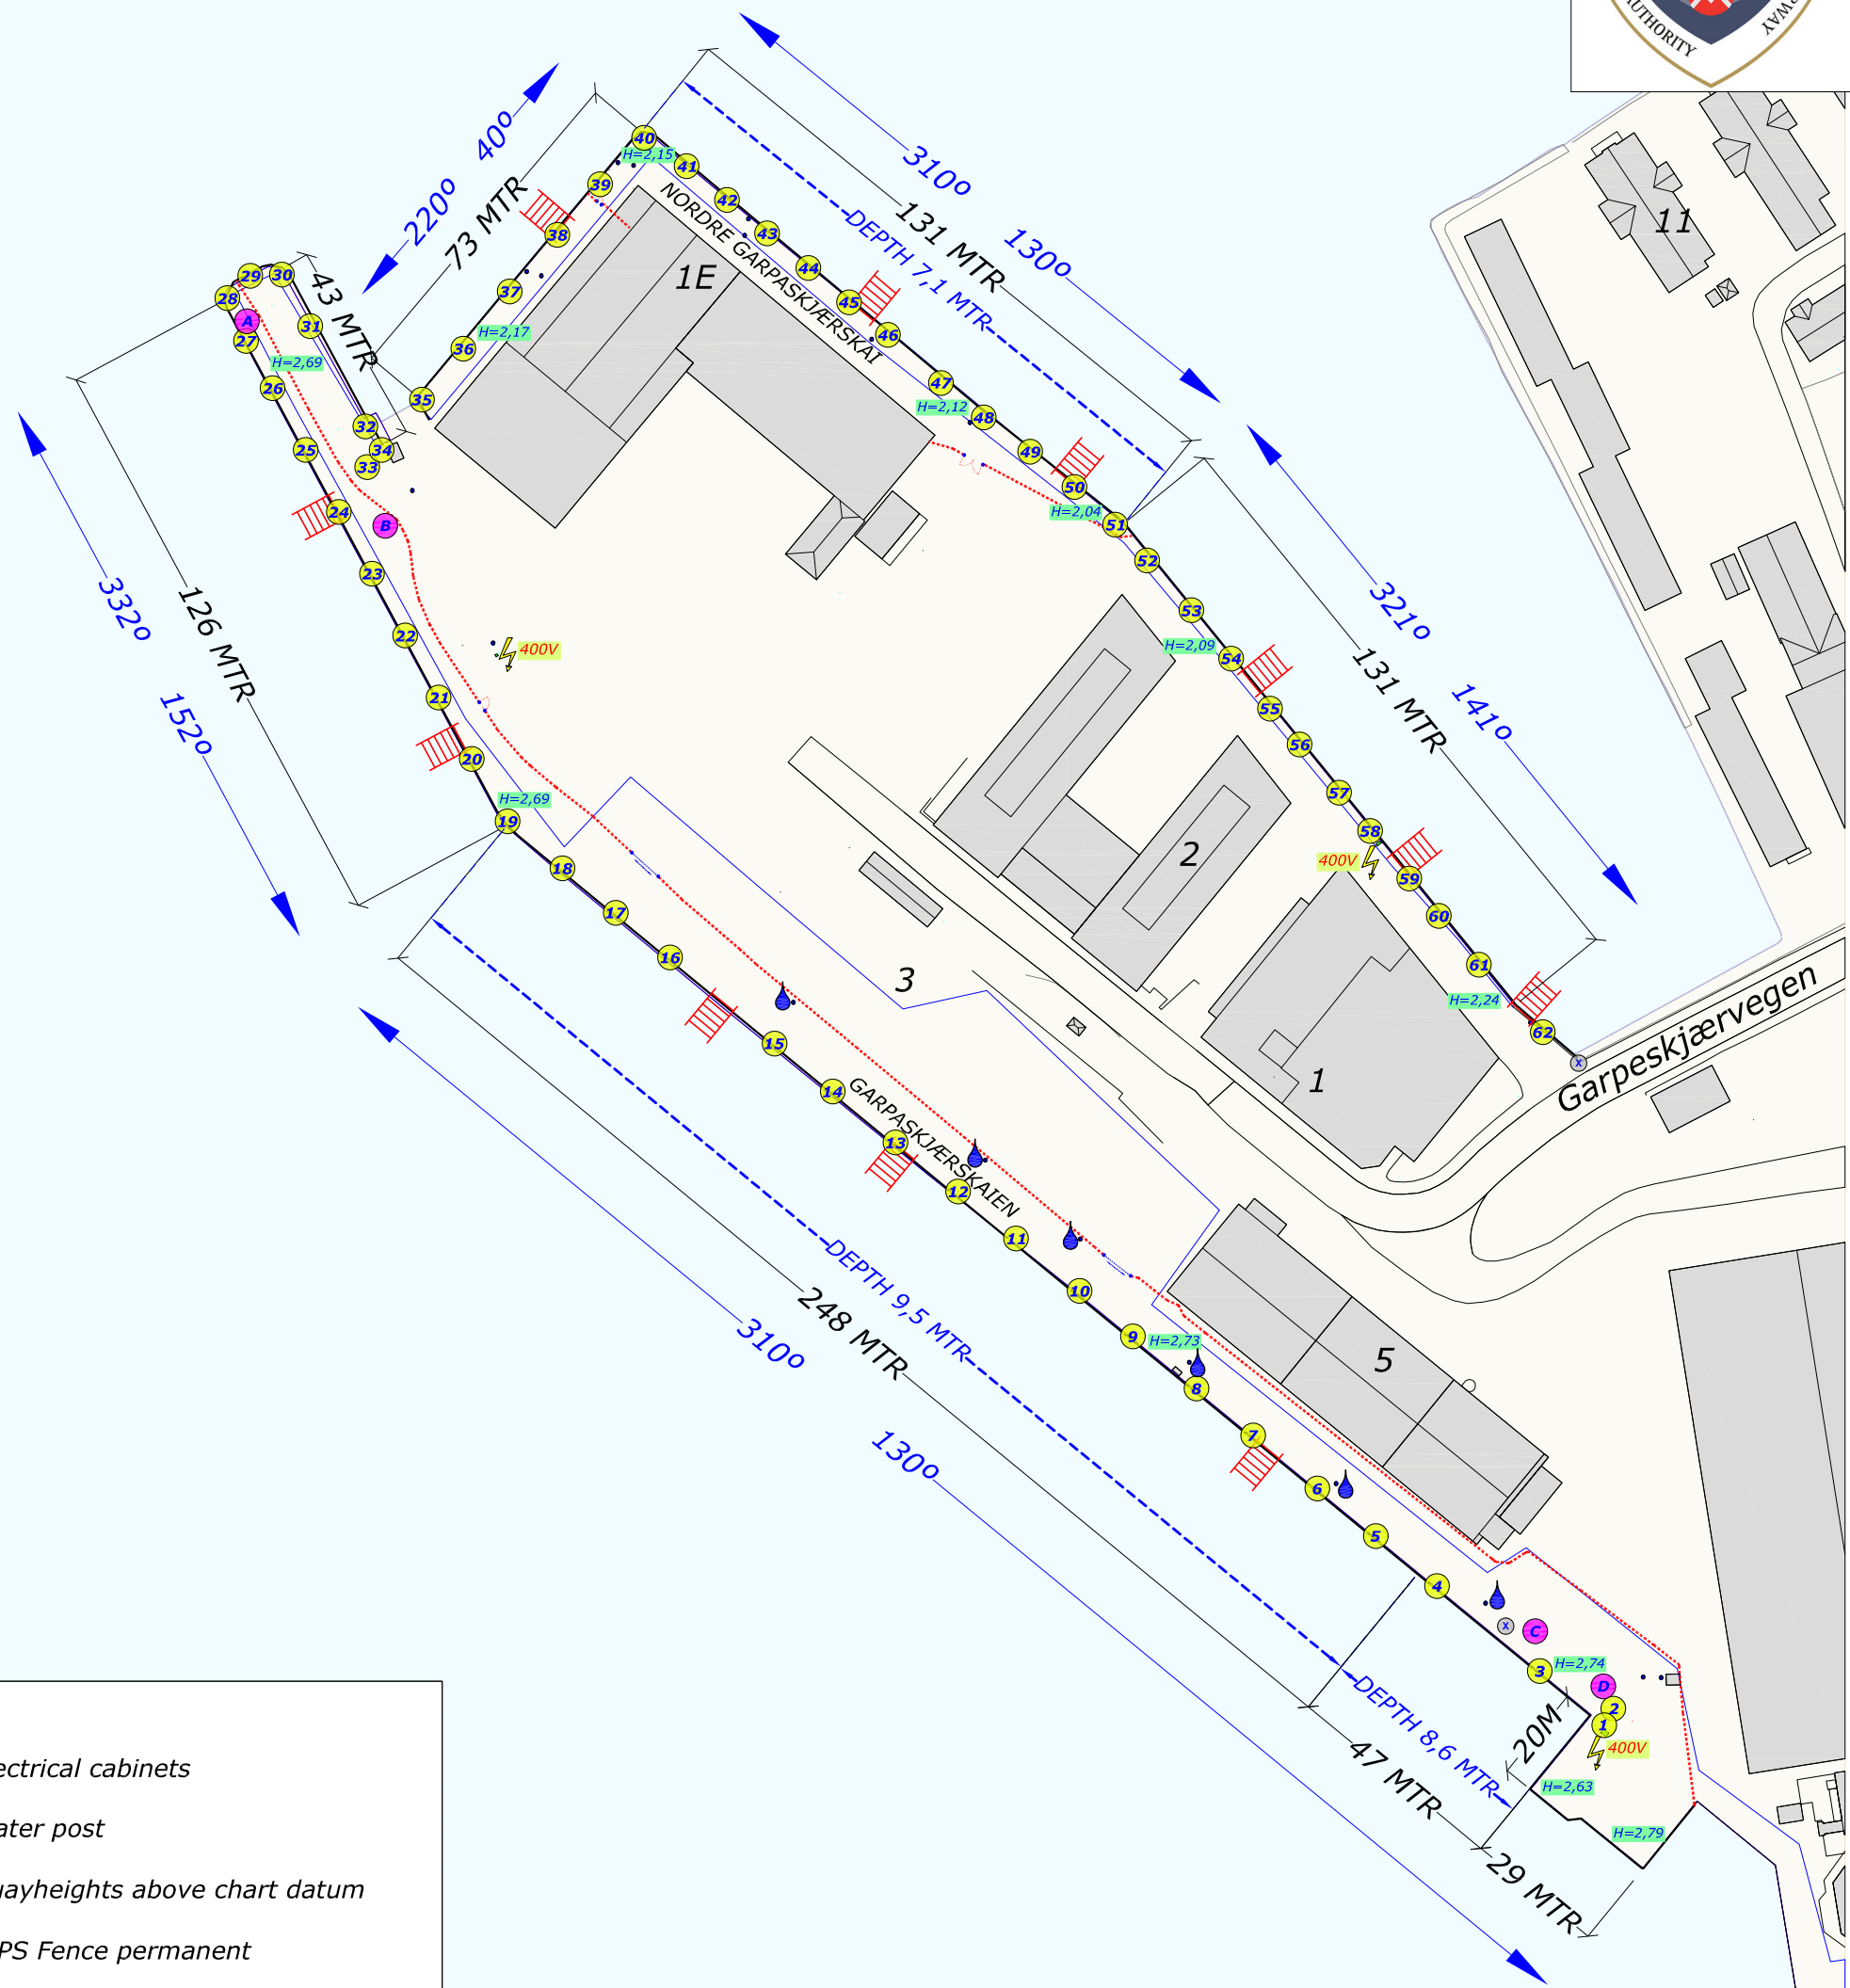


Rev.	Date	Text	Sign
Drawn by R.KARLSEN		Approved by - date	Scale 1:1500
Filename KARMSUND_HAVN.DWG		Date 0	Drawing no.
Title KARMSUND HARBOUR CHART DETAILS		Customer Karmsund Havnevesen IKS	Size Sheet A3 1/1

CHART DETAILS KARMSUND HARBOUR
GARPASKJÆRSKAIEN
 Installations, lengths and heights of quays
 Heights above chart datum

NOT FOR NAVIGATIONAL USE !

REV.NR. 06 - 30.04.2019

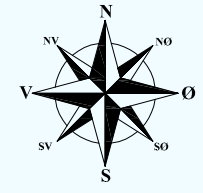

Description:

- = Electrical cabinets
- = Water post
- H=2,50 = Quayheights above chart datum
- = ISPS Fence permanent
- = ISPS Sliding gate
- = Rescue ladder

Mooring bollards - no. & tons

