
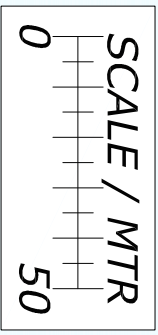
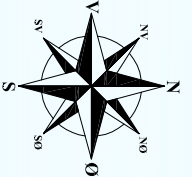


Rev.	Date	Text	Sign
Drawn by R.KARLSEN	Approved by - date	Filename KARMSUND_HAVN.DWG	Date 0
		Title KARMSUND HARBOUR CHART DETAILS	Scale 1:1.500
		Customer Karmsund Havnevesen JKS	Drawing no. 1/1
			Size Sheet A3

**CHART DETAILS KARMSUND HARBOUR**  
**HUSØY CHART 2**  
**Installations, lengths and heights of quays**  
 Heights above chart datum

**NOT FOR NAVIGATIONAL USE !**

REV.NR. 08 - 30.04.2019

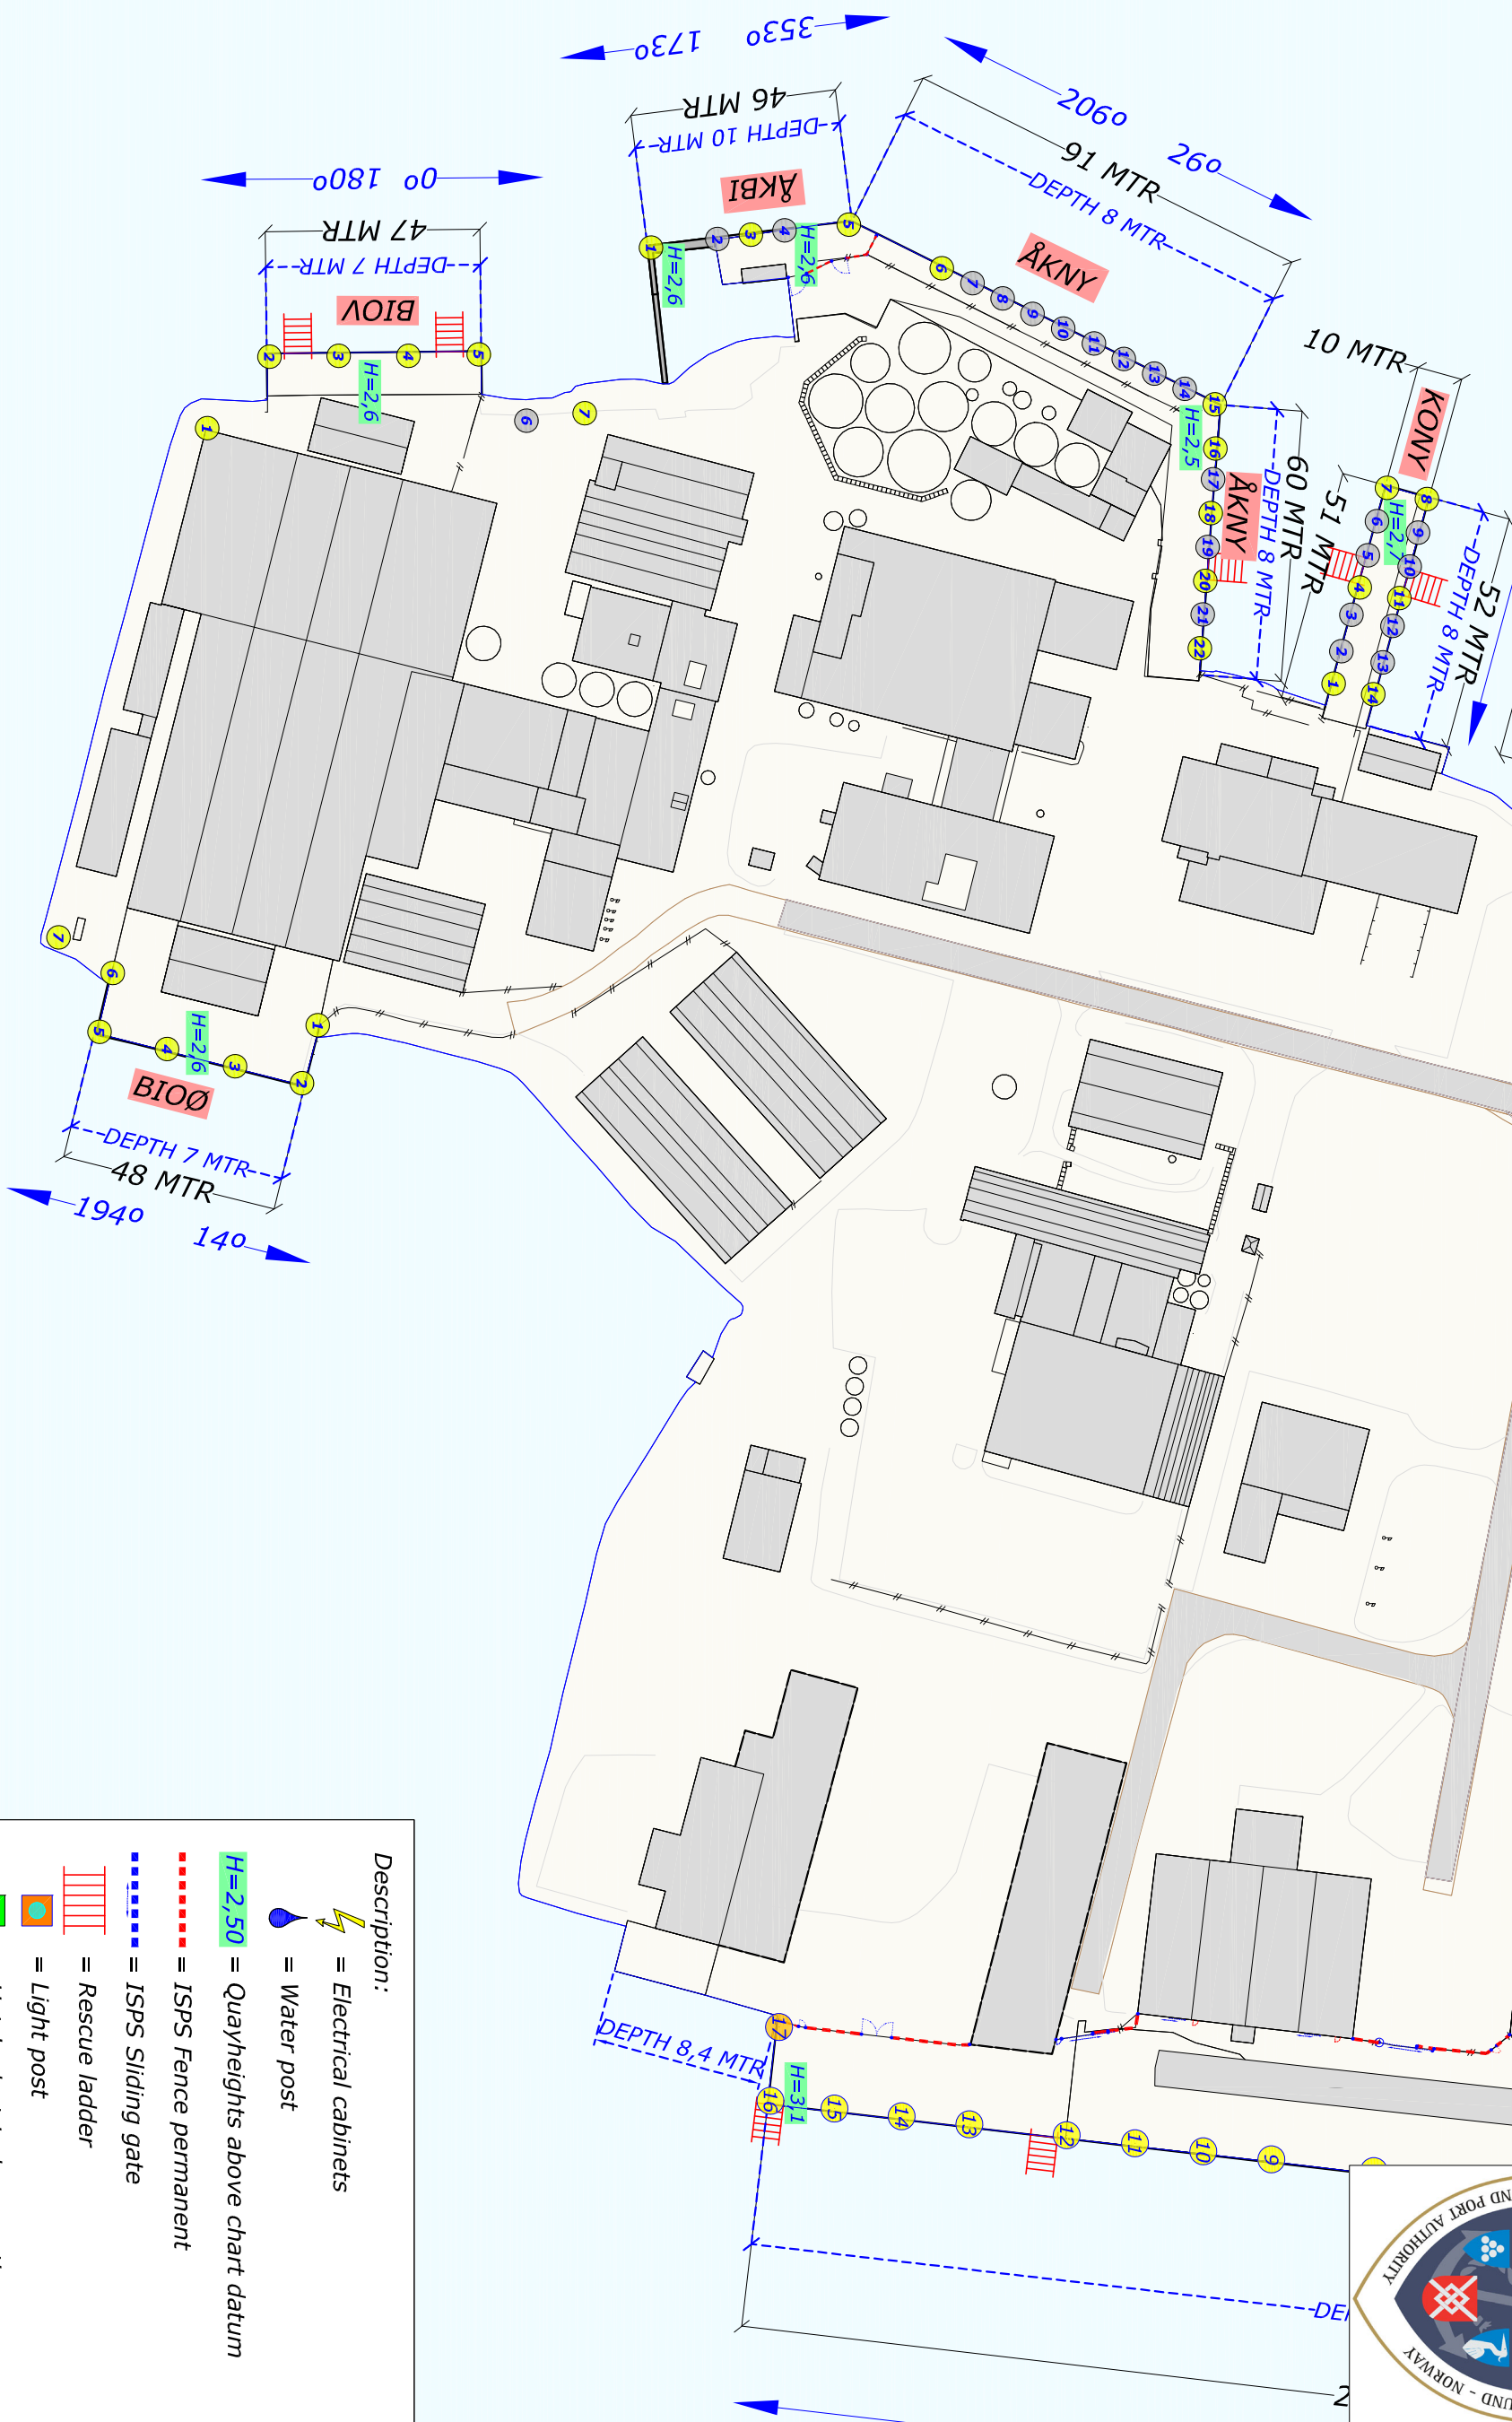

**Description:**

- = Electrical cabinets
- = Water post
- = Quayheights above chart datum
- = ISPS Fence permanent
- = ISPS Sliding gate
- = Rescue ladder
- = Light post
- = Hatch electrical connections

**Mooring bollards - no. & tons**

- 150T
- 100T
- 50T
- 25T
- UDEF