


Rev.	Date	Text	Sign
Drawn by R.KARLSEN	Approved by - date	Filename KARMSUND_HAVN.DWG	Date 0
Title KARMSUND HARBOUR CHART DETAILS		Scale 1:1500	Drawing no.
Customer Karmsund Havnevesen IKS		Size A3	Sheet 1/1

**CHART DETAILS KARMSUND HARBOUR
HUSØY CHART 3**
Installations, lengths and heights of quays
Heights above chart datum



NOT FOR NAVIGATIONAL USE !

REV.NR. 08 - 30.04.2019

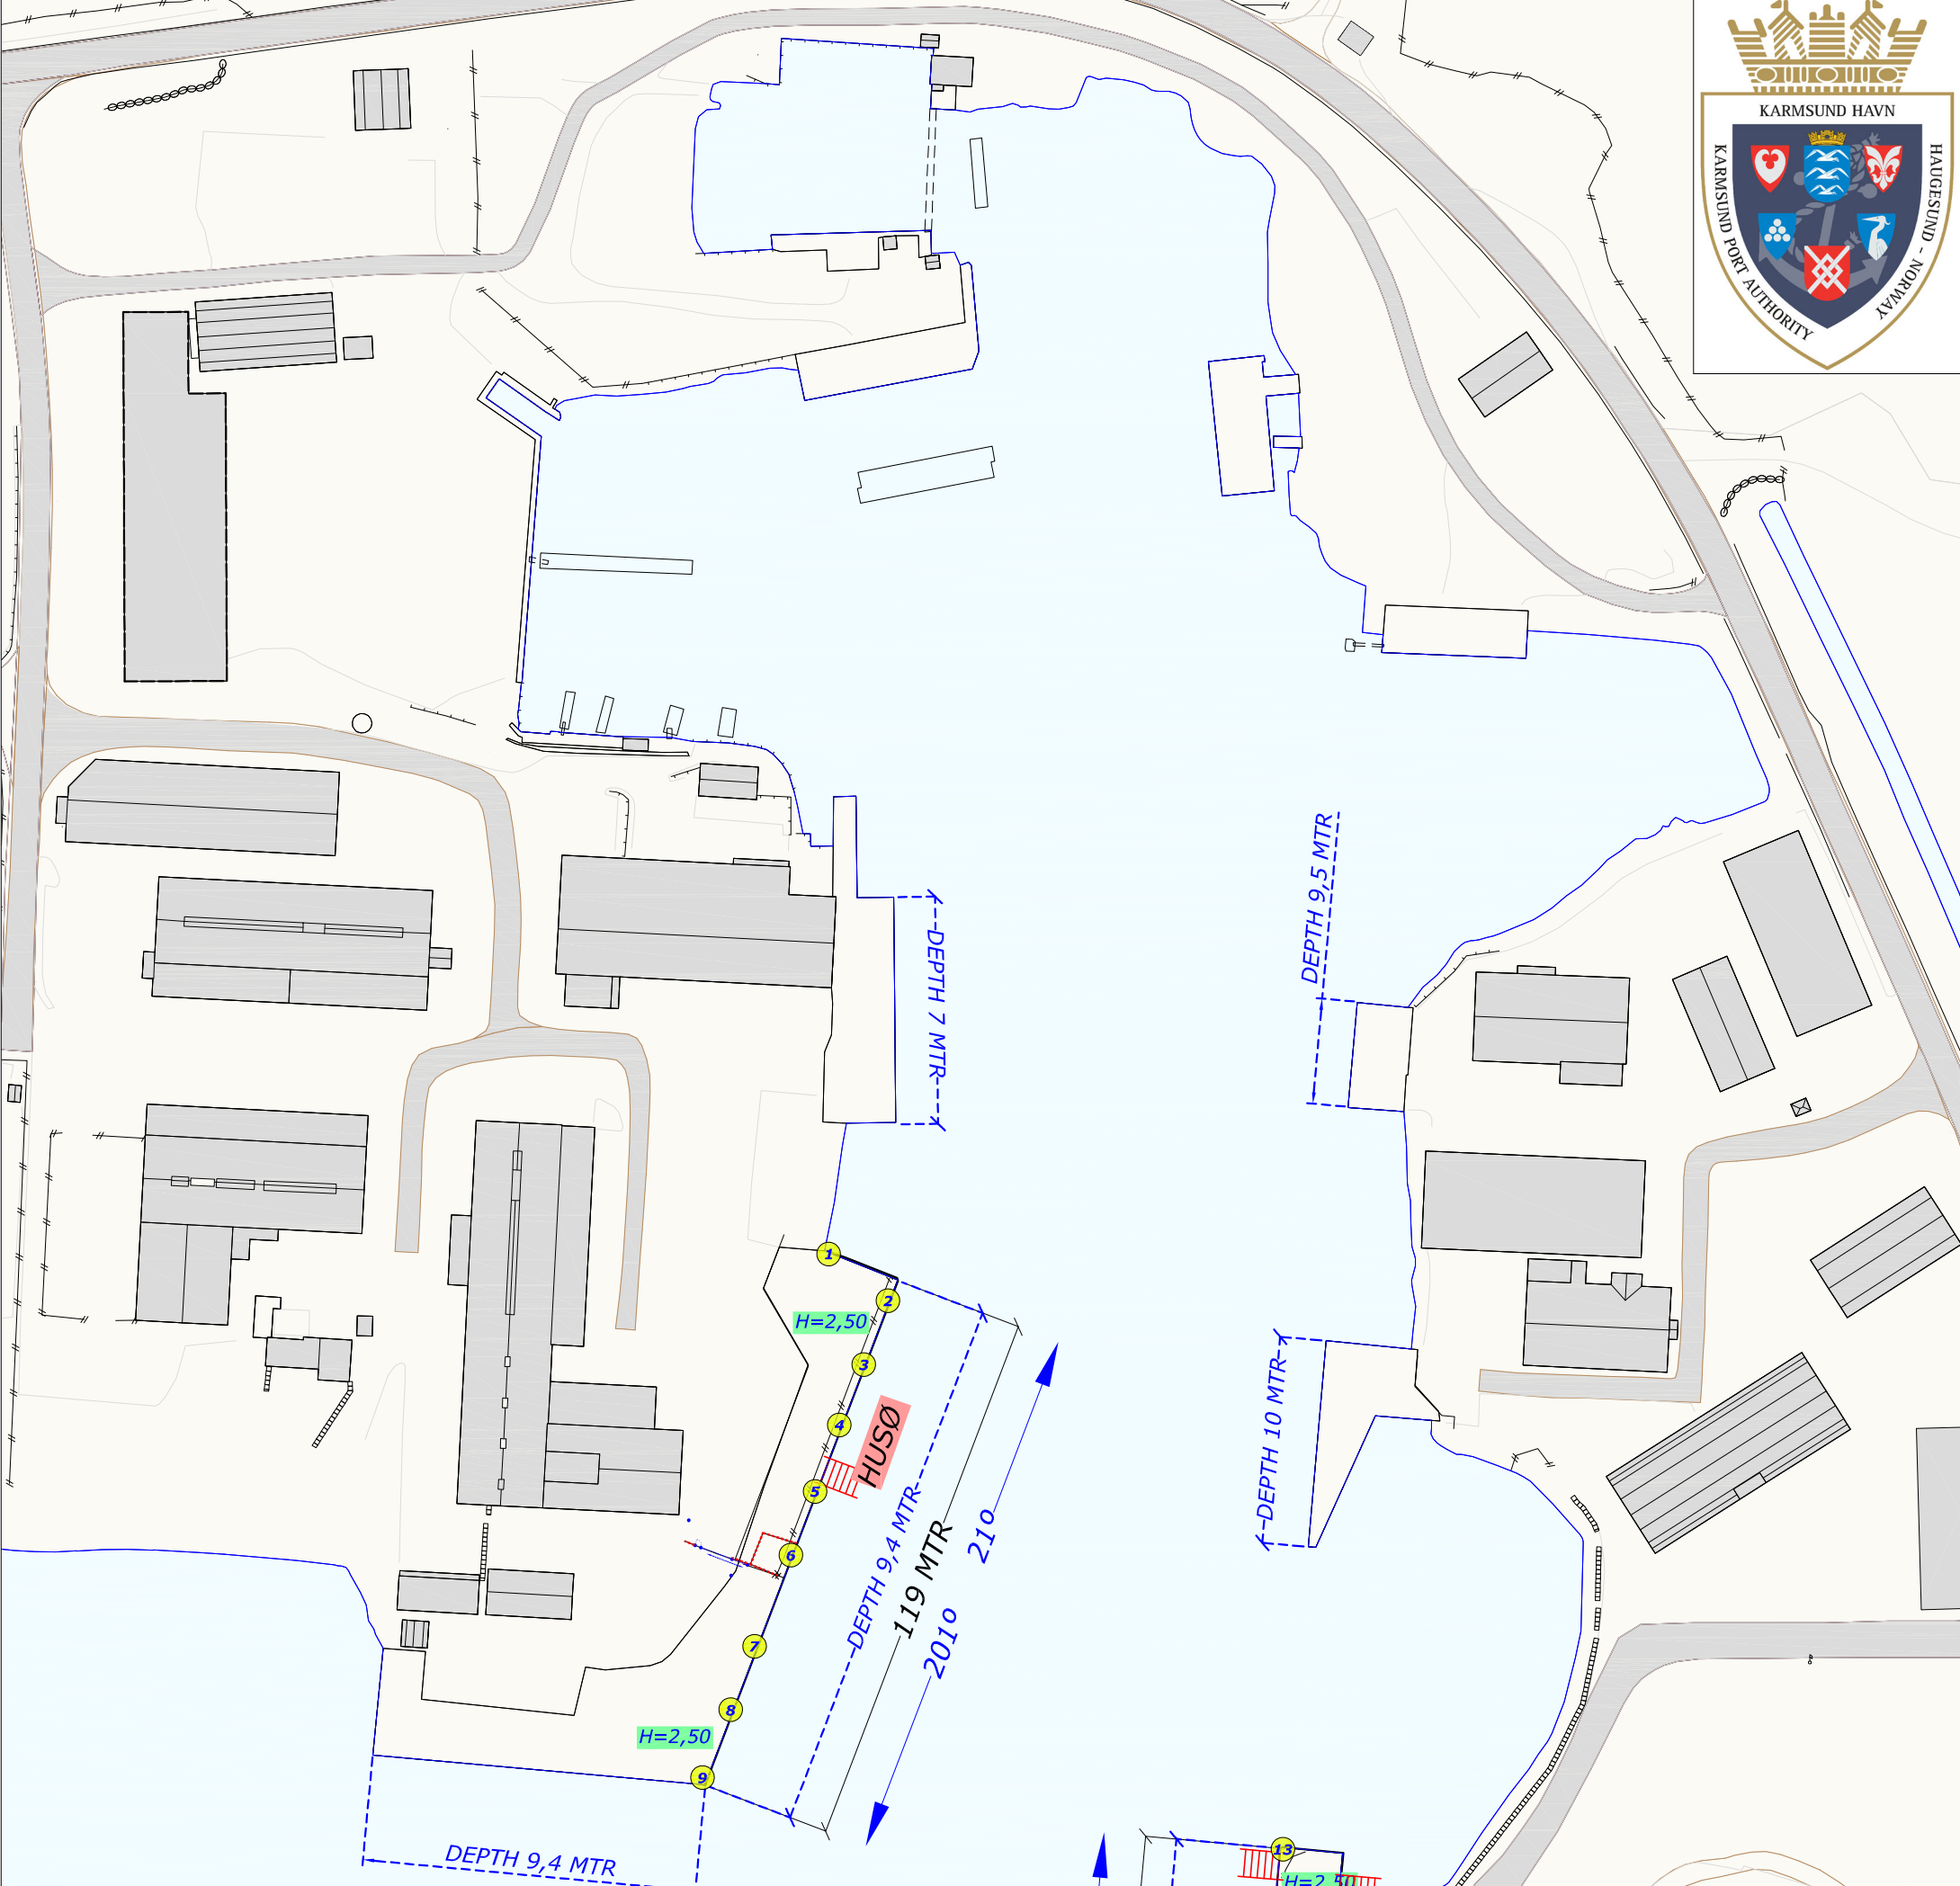

Description:

- = Electrical cabinets
- = Water post
- H=2,50 = Quayheights above chart datum
- = ISPS Fence permanent
- = ISPS Sliding gate
- = Rescue ladder
- = Light post
- = Hatch electrical connections

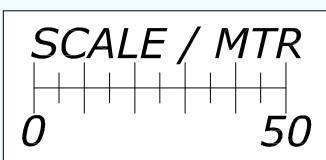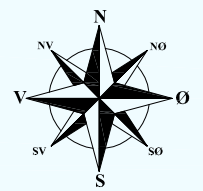

Mooring bollards - no. & tons

150T	100T	50T	25T	UDEF

