
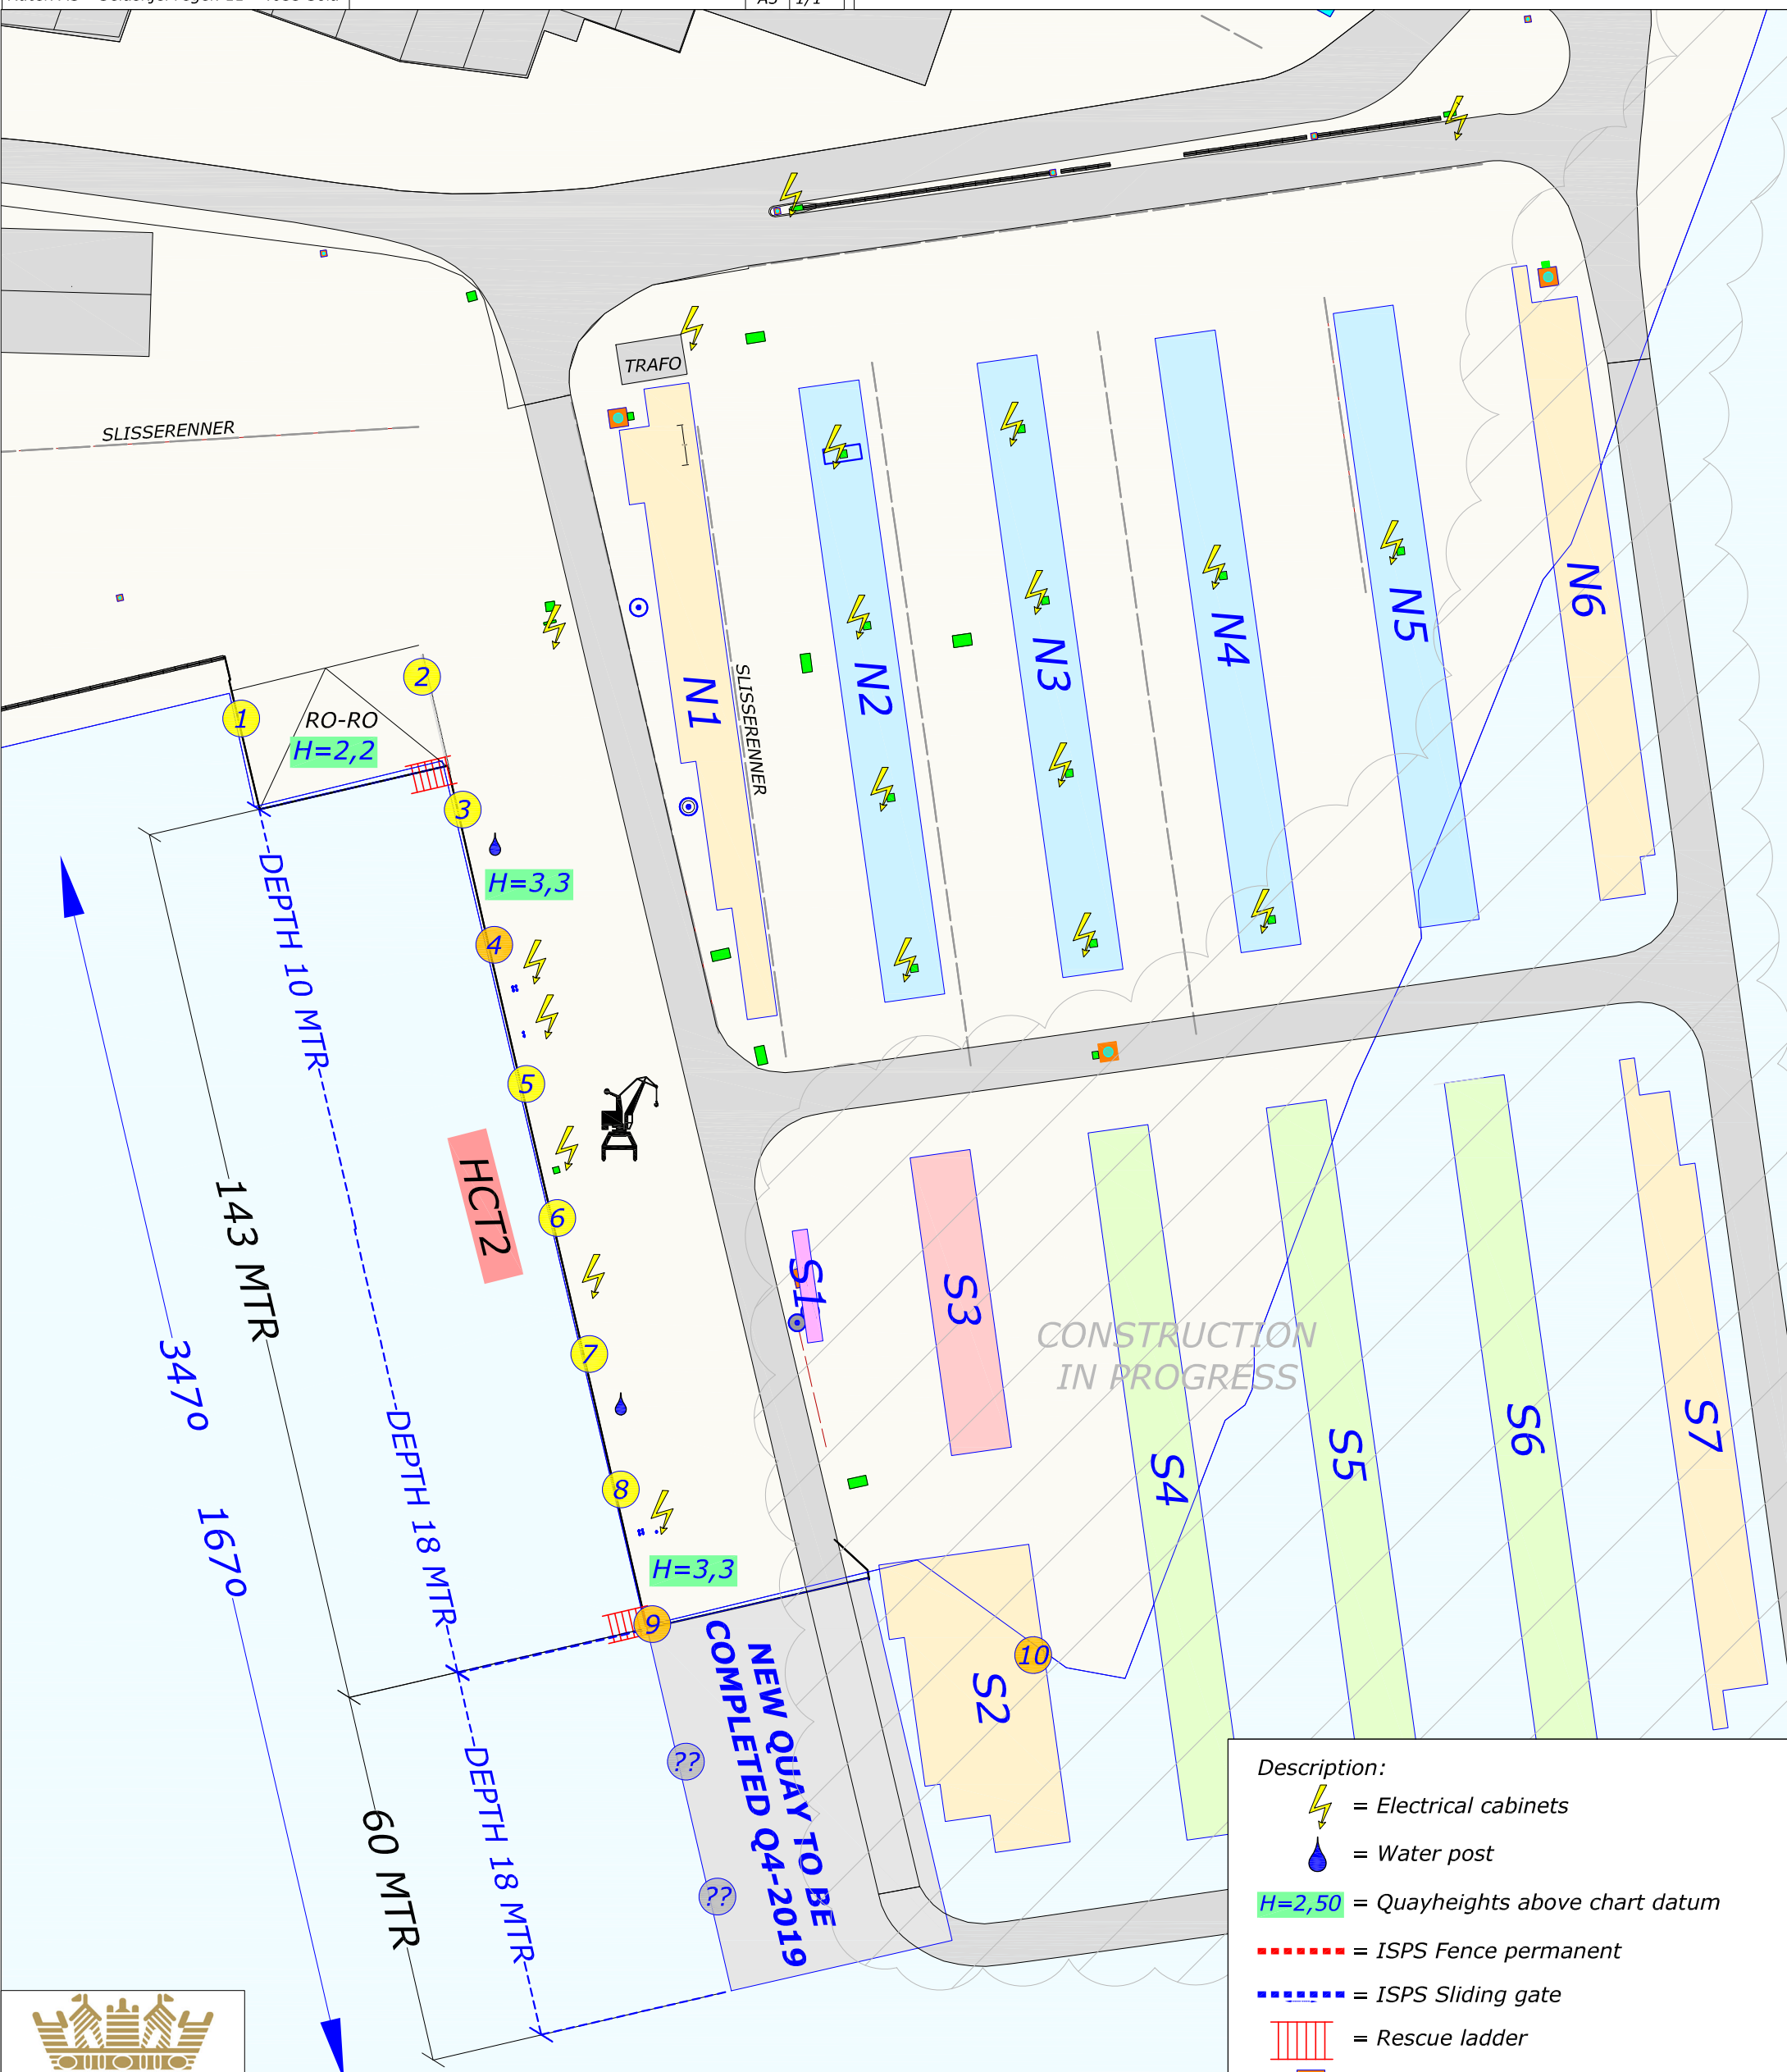


Rev.	Date	Text	Sign
Drawn by R.KARLSEN	Approved by - date	Filename KARMSUND_HAVN.DWG	Date 0
 Rutek AS - Seiskjervegen 11 - 4055 Sola	Title KARMSUND HARBOUR CHART DETAILS	Scale 1:1000	Drawing no.
	Customer Karmsund Havnevesen IKS	Size A3	Sheet 1/1








**CHART DETAILS KARMSUND HARBOUR  
HUSØY CONTAINER TERMINAL**  
Installations, lengths and heights of quays  
Heights above chart datum

NOT FOR NAVIGATIONAL USE !






REV.NR. 05 - 30.04.2019



**Description:**

-  = Electrical cabinets
-  = Water post
- H=2,50** = Quayheights above chart datum
-  = ISPS Fence permanent
-  = ISPS Sliding gate
-  = Rescue ladder
-  = Light post
-  = Hatch electrical connections

**Mooring bollards - no. & tons**

				
150T	100T	50T	25T	UDEF

