
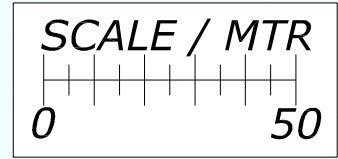
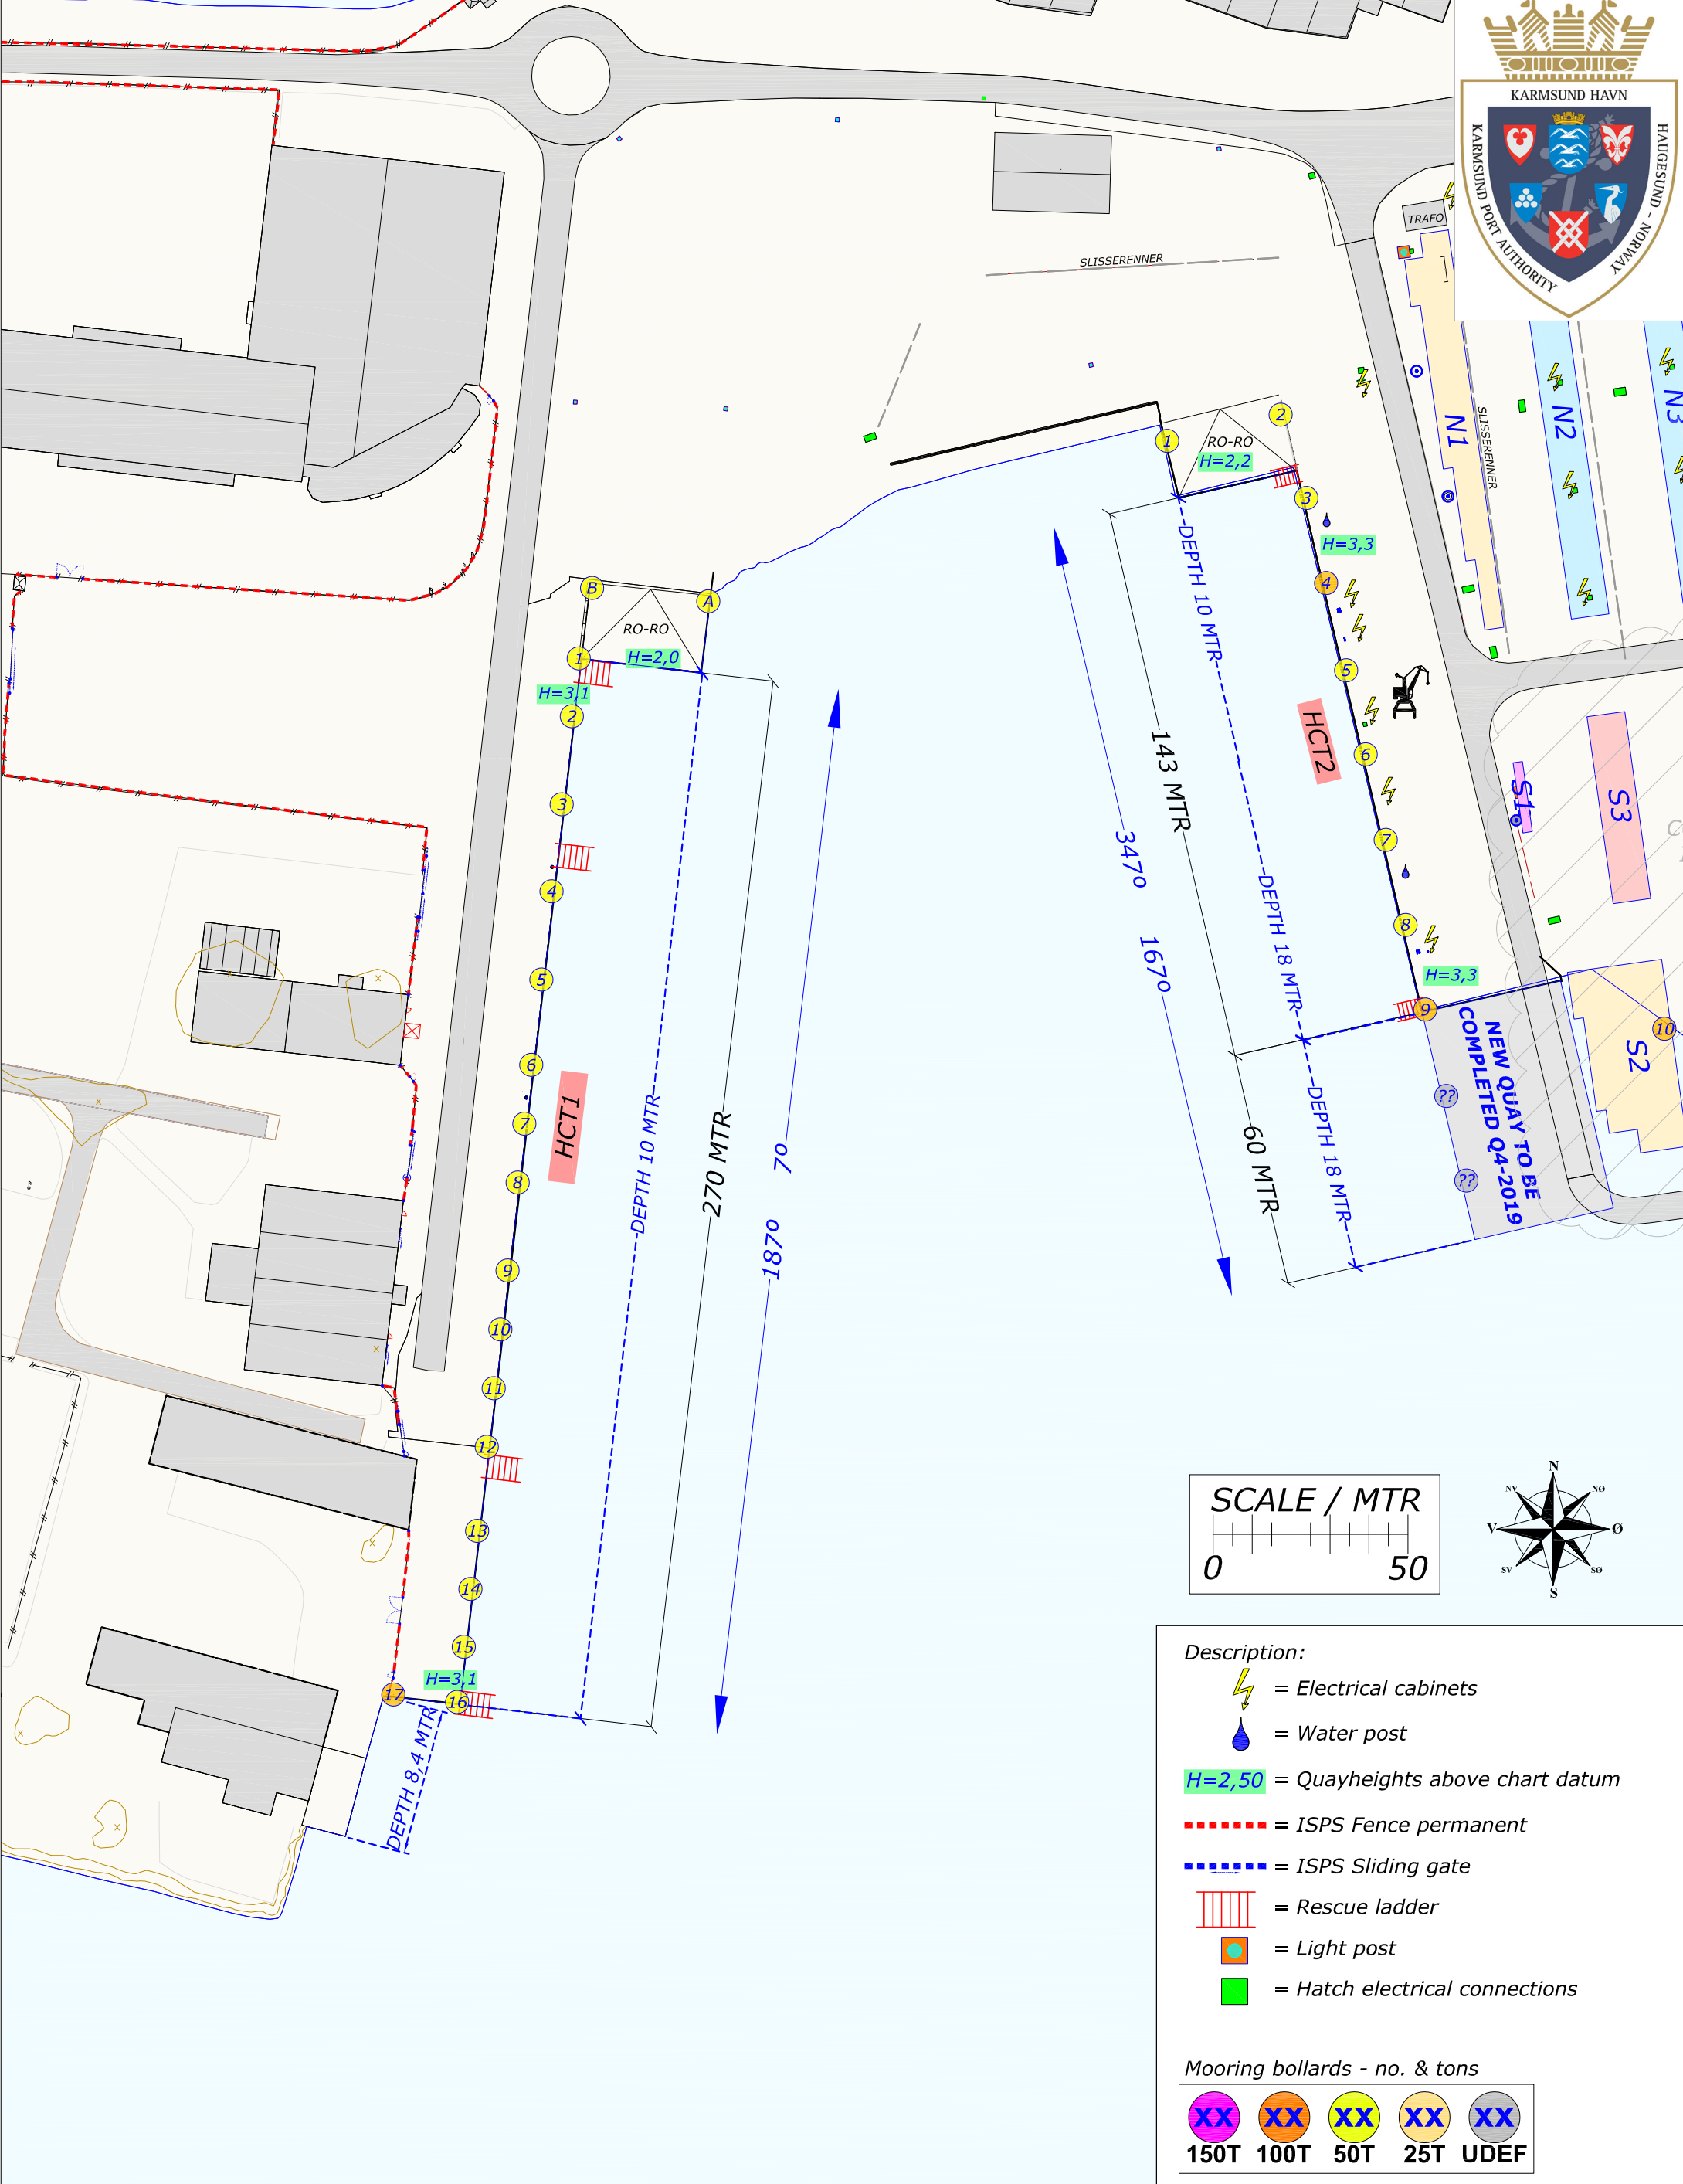


Rev.	Date	Text	Sign
Drawn by R.KARLSEN	Approved by - date	Filename KARMSUND_HAVN.DWG	Date 0
 Rutek AS - Seiskjervegen 11 - 4055 Sola	Title KARMSUND HARBOUR CHART DETAILS	Scale 1:1500	Drawing no.
	Customer Karmsund Havnevesen IKS	Size A3	Sheet 1/1

**CHART DETAILS KARMSUND HARBOUR**  
**HUSØY CHART 1**  
**Installations, lengths and heights of quays**  
*Heights above chart datum*

**NOT FOR NAVIGATIONAL USE !**

REV.NR. 09 - 25.04.2019



- Description:**
- = Electrical cabinets
  - = Water post
  - H=2,50** = Quayheights above chart datum
  - = ISPS Fence permanent
  - = ISPS Sliding gate
  - = Rescue ladder
  - = Light post
  - = Hatch electrical connections
- Mooring bollards - no. & tons**
- |      |      |     |     |      |
|------|------|-----|-----|------|
|      |      |     |     |      |
| 150T | 100T | 50T | 25T | UDEF |