


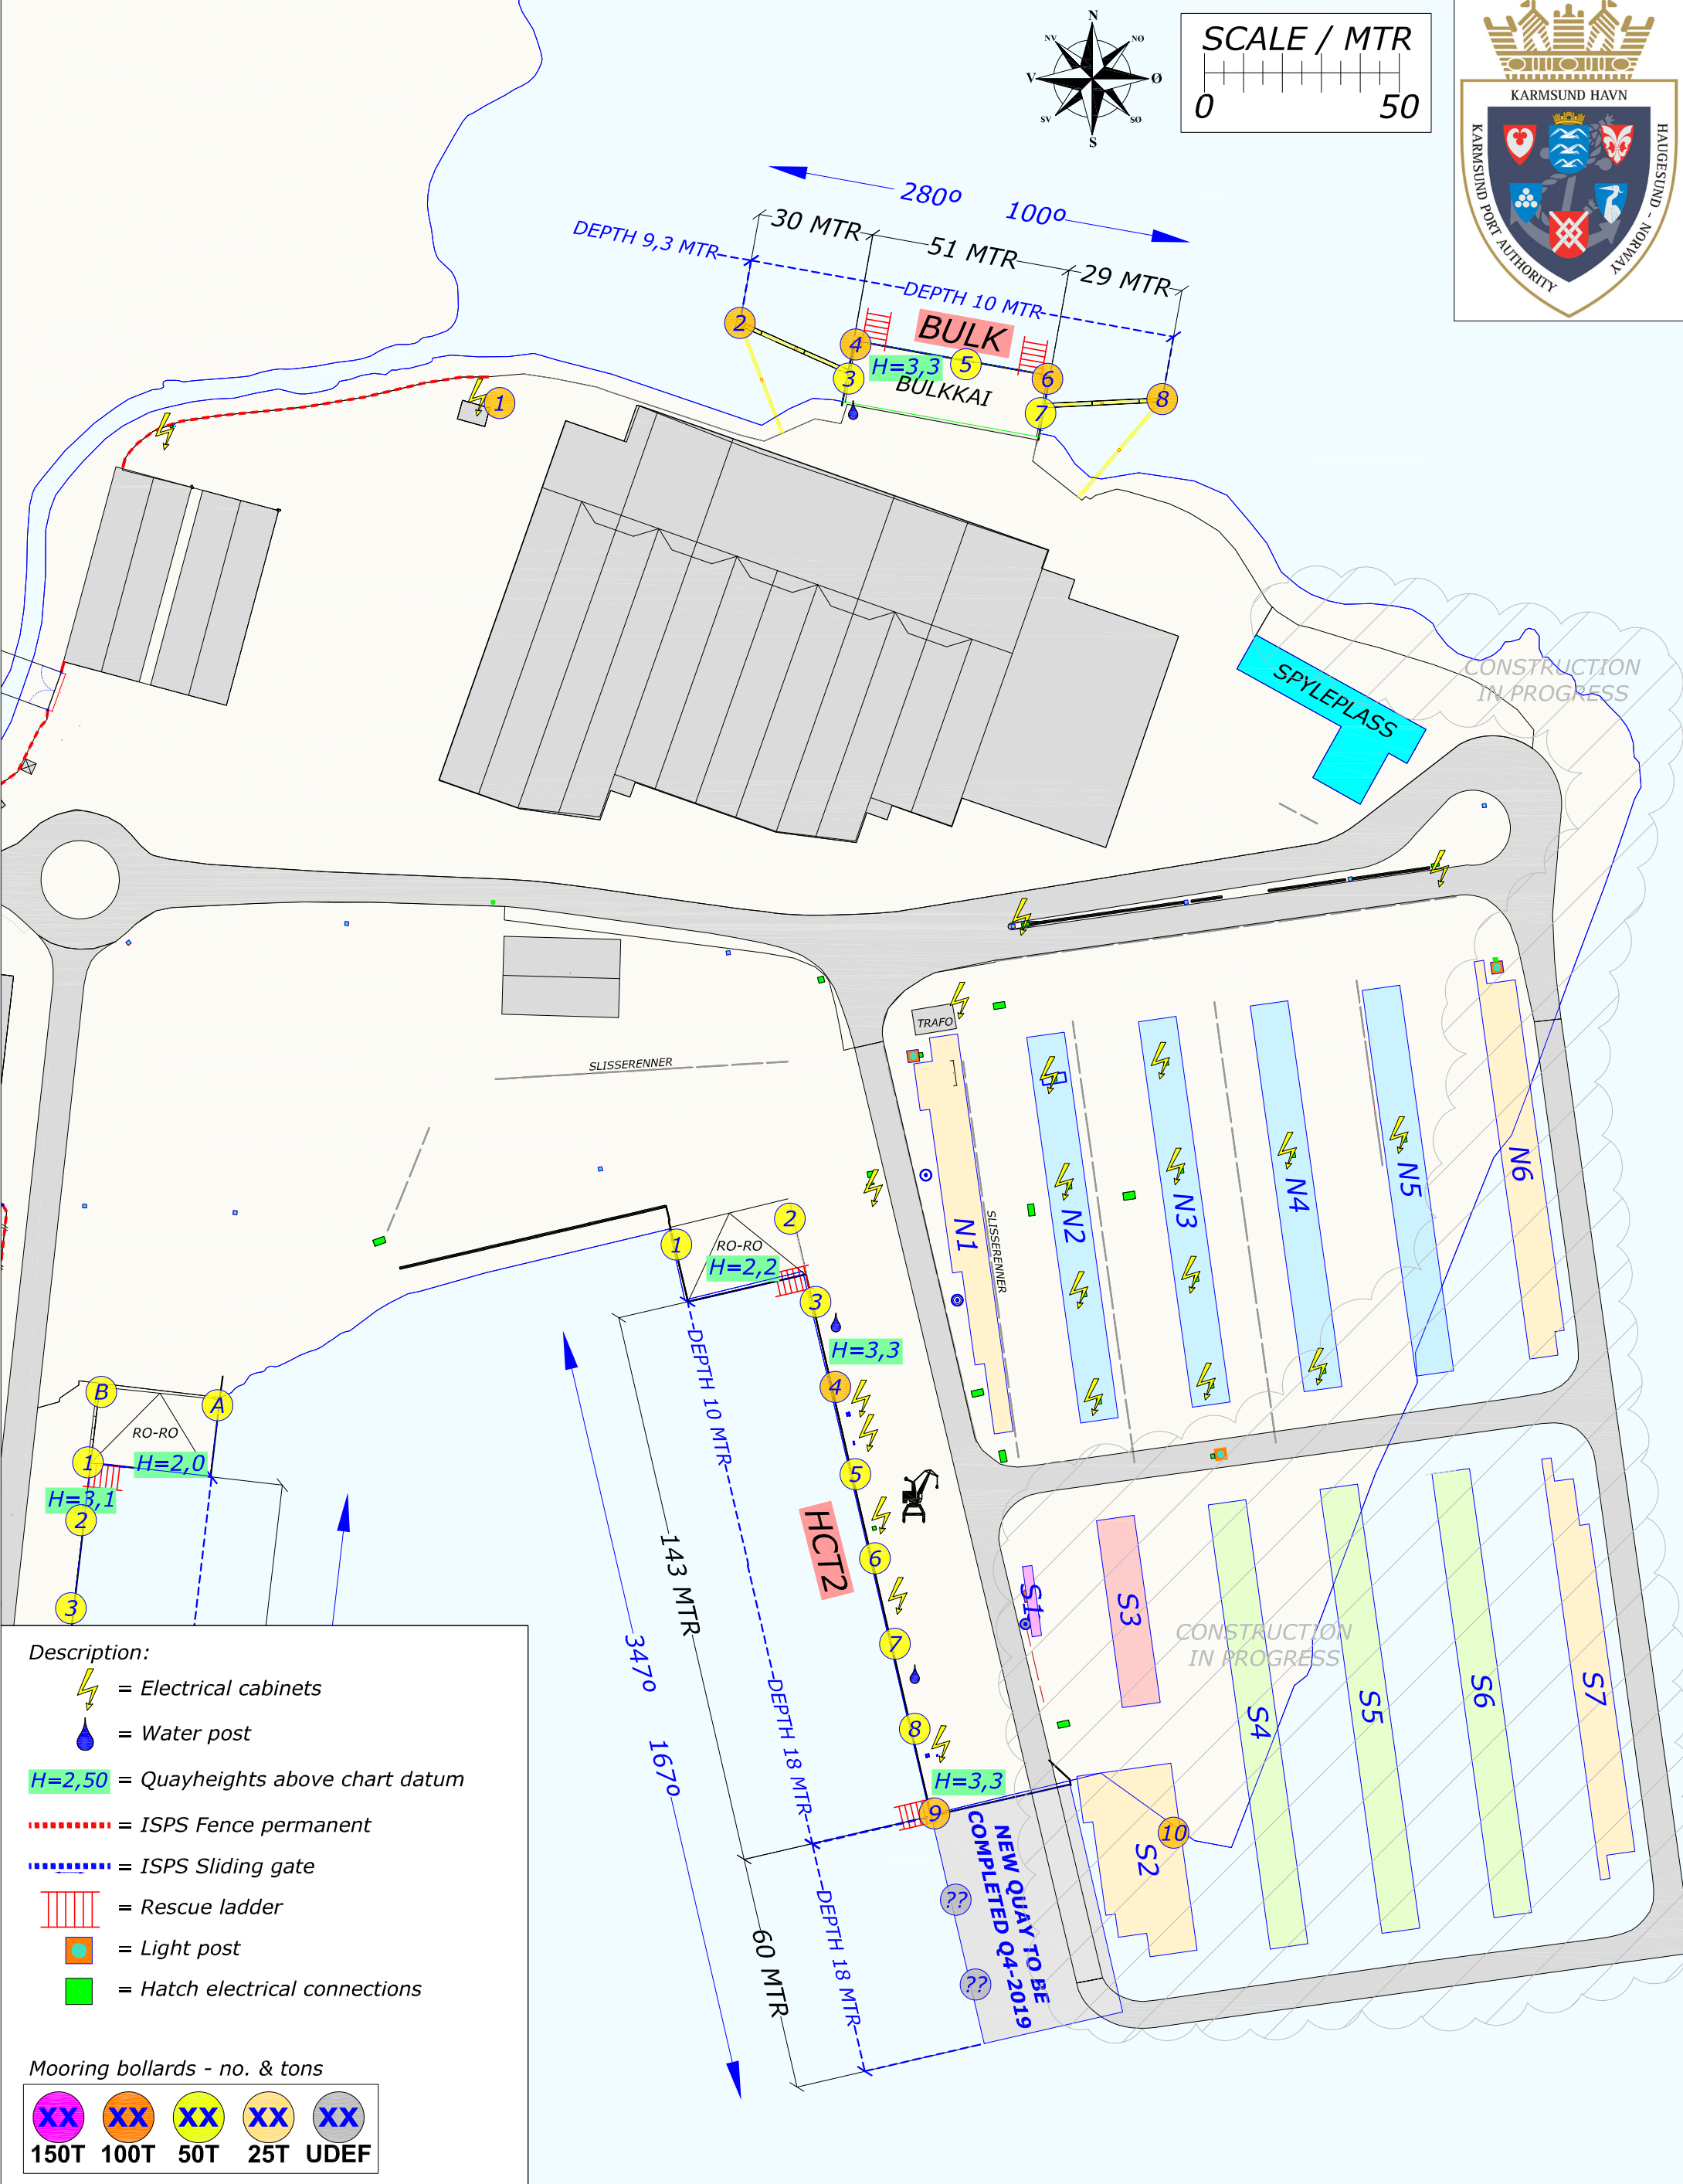










| | | | |
|--|--|-------------------------------|--------------|
| Rev. | Date | Text | Sign |
| Drawn by R.KARLSEN | Approved by - date | Filename KARMSUND_HAVN.DWG | Date 0 |
|  Rutek AS - Seiskjervegen 11 - 4055 Sola | Title KARMSUND HARBOUR CHART DETAILS | Scale 1:1500 | Drawing no. |
| | Customer Karmsund Havnevesen IKS | Size A3 | Sheet 1/1 |

CHART DETAILS KARMSUND HARBOUR
HUSØY CHART 4
Installations, lengths and heights of quays
Heights above chart datum

NOT FOR NAVIGATIONAL USE !

REV.NR. 09 - 30.04.2019



- Description:**
-  = Electrical cabinets
 -  = Water post
 - H=2,50 = Quayheights above chart datum
 - = ISPS Fence permanent
 - = ISPS Sliding gate
 -  = Rescue ladder
 -  = Light post
 -  = Hatch electrical connections
- Mooring bollards - no. & tons**
- | | | | | |
|--|---|---|---|---|
|  |  |  |  |  |
| 150T | 100T | 50T | 25T | UDEF |