
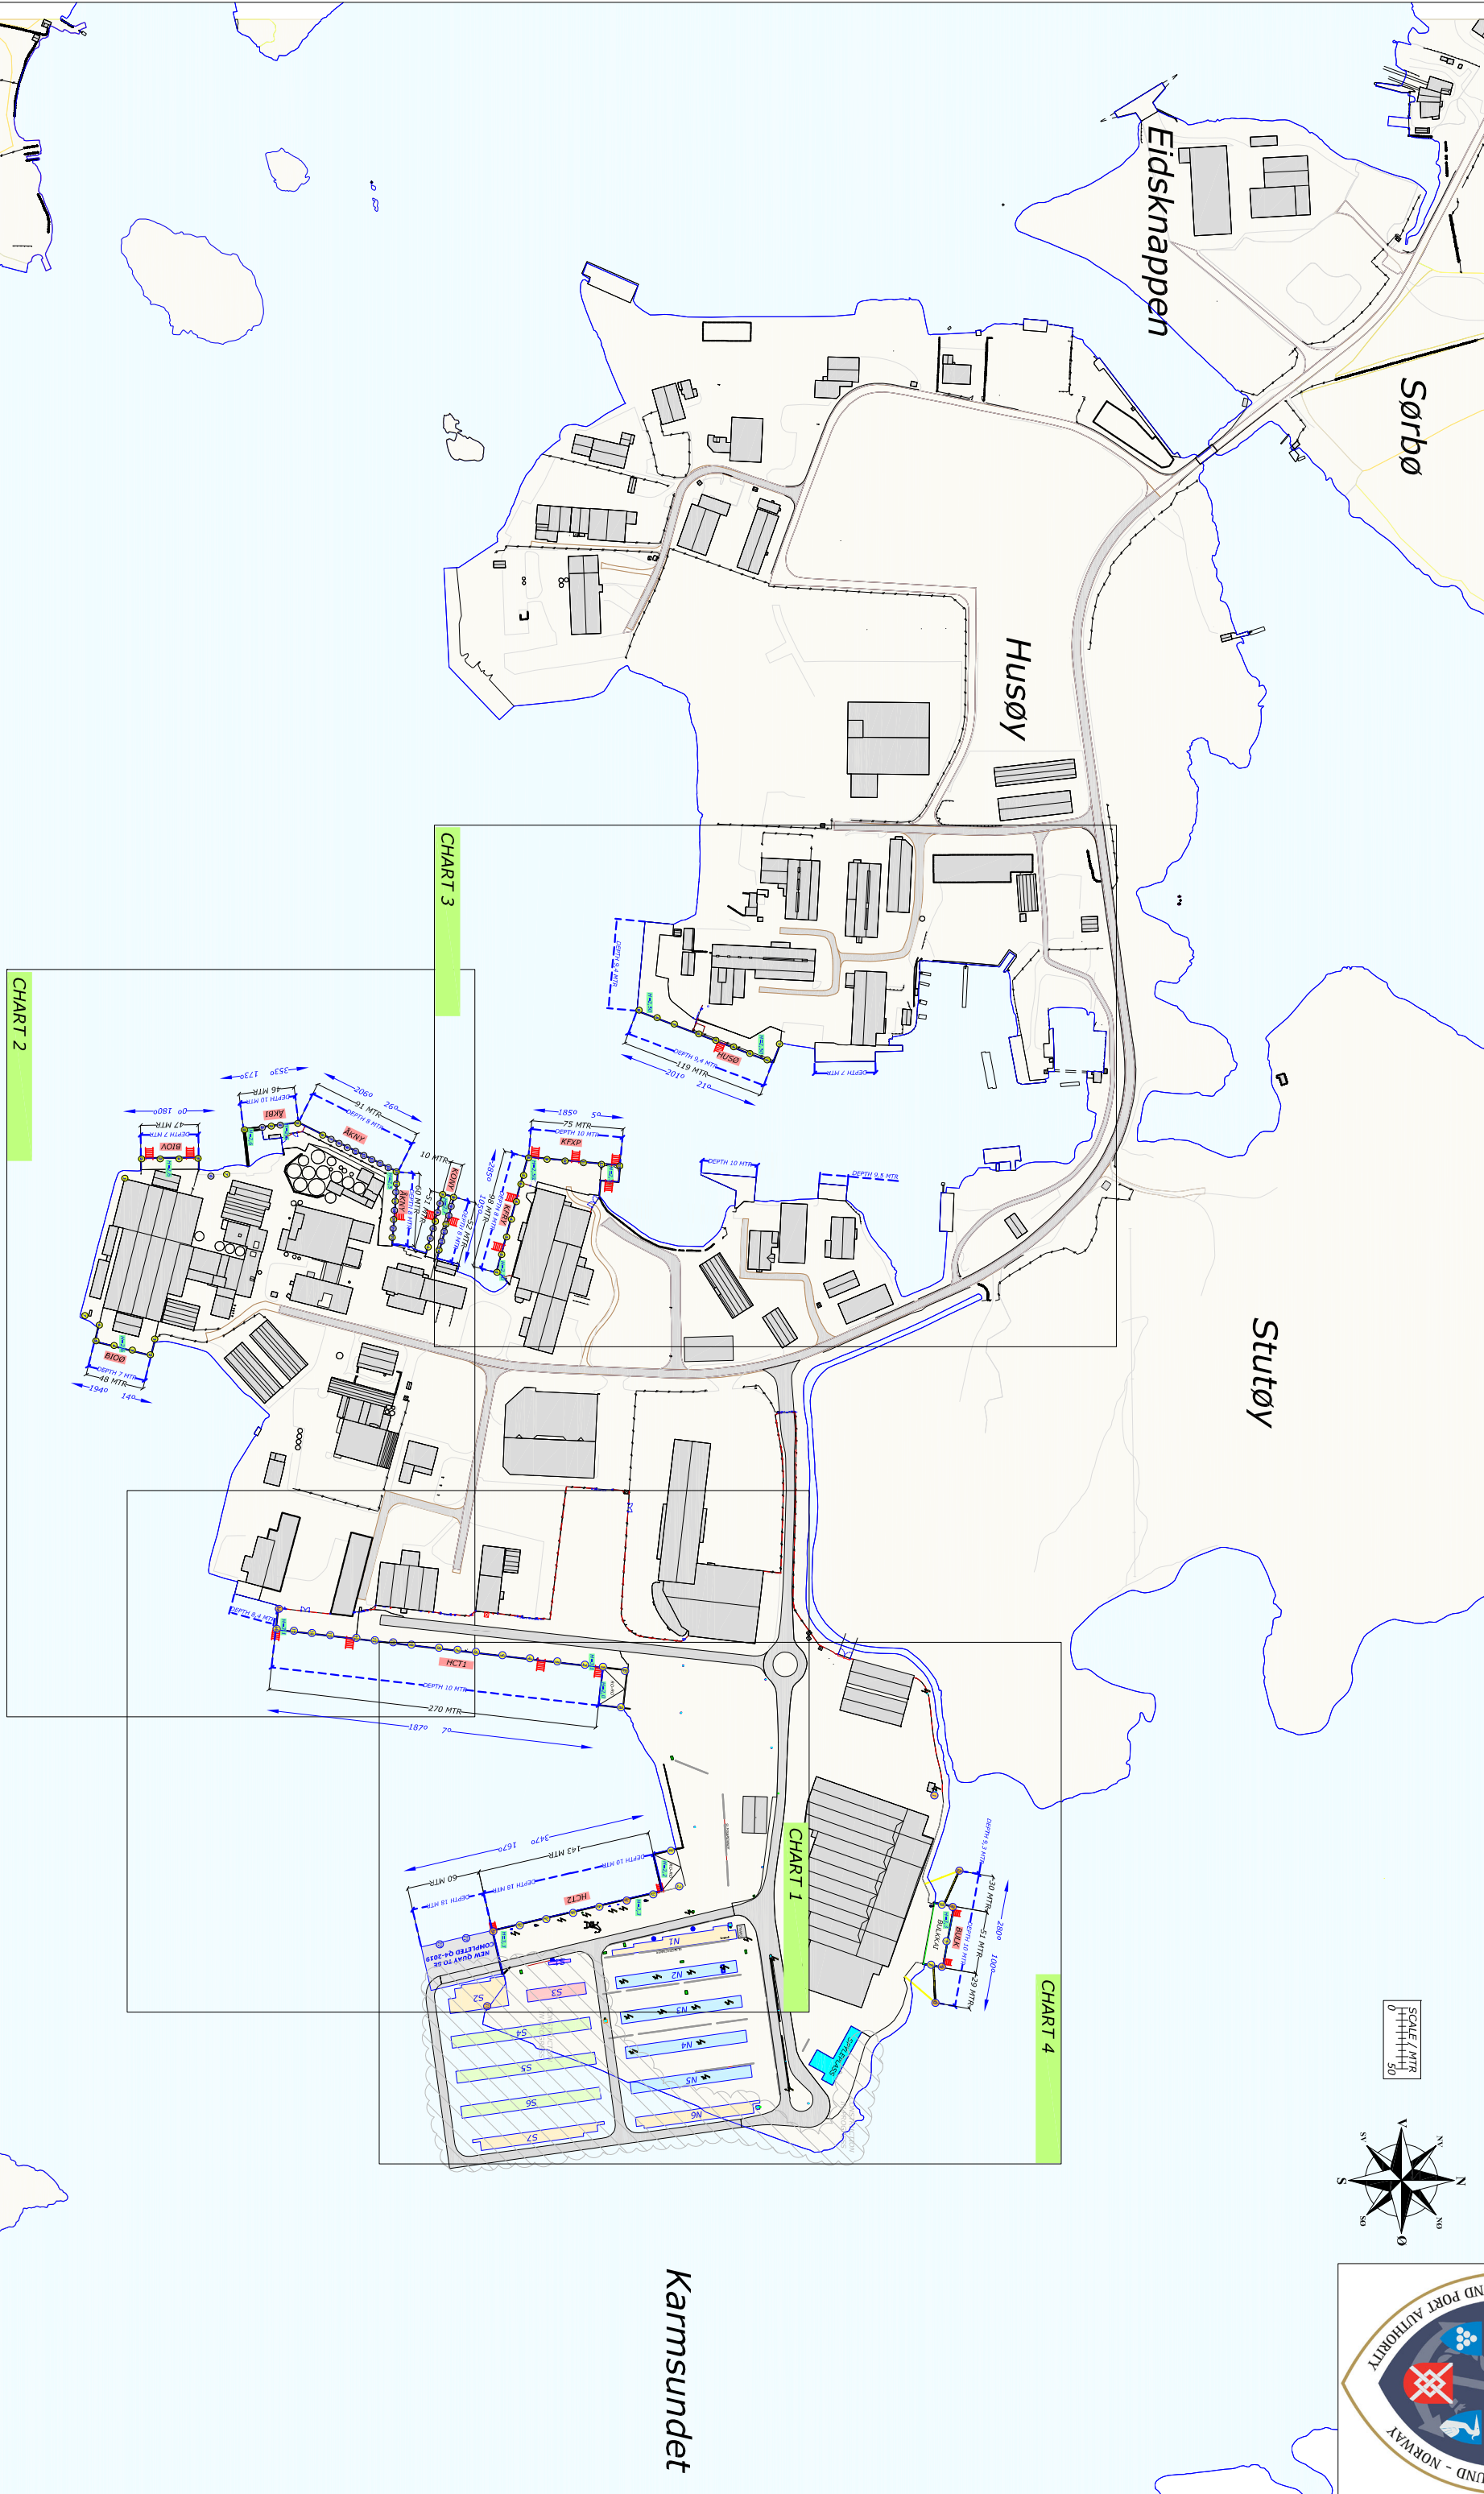


Rev.	Date	Text	Sign
Drawn by R.KARLSEN		Approved by - date	Filename KARMSUND_HAVN.DWG
Rutek AS - Sjøskjervegen 11 - 4055 Solå		Date 0	Scale 1:5000
Customer Karmsund Havnevesen JKS		Title KARMSUND HARBOUR CHART DETAILS	Drawing no.
Size A3		Sheet 1/1	

CHART DETAILS KARMSUND HARBOUR - HUSØY
OVERVIEW MAP-SECTIONS
 Section scale 1:1500

NOT FOR NAVIGATIONAL USE !

REV.NR. 09 - 30.04.2019

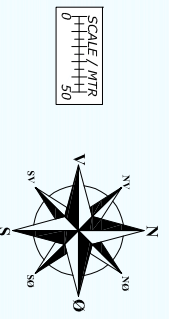

Karmsundet